


PIANTA PIANO INTERRATO

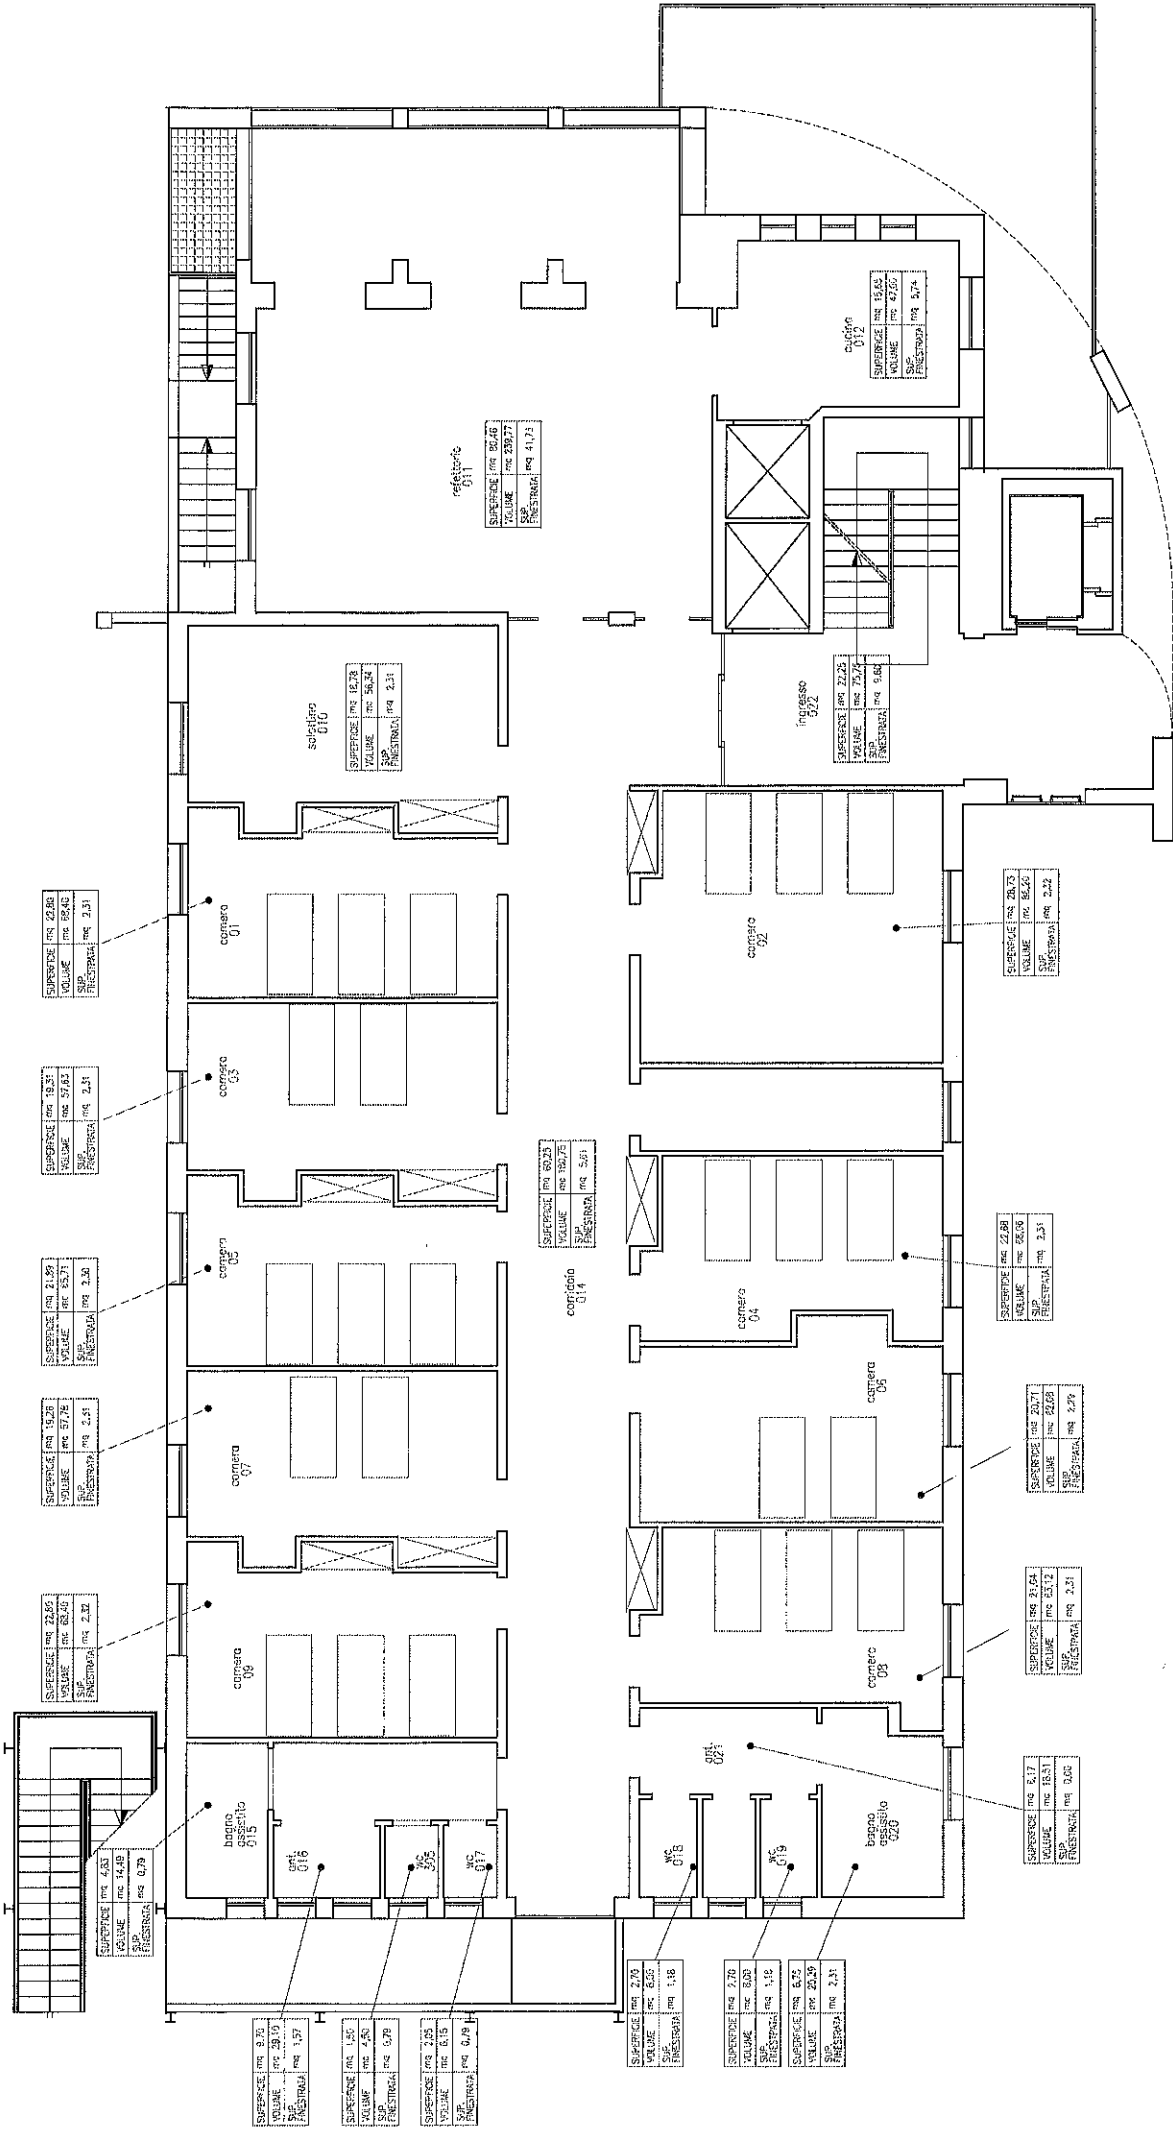

SUPERFICIE	mq	22,89
VOLUME	mc	85,43
SUP. FINESTRE	mq	2,31

SUPERFICIE	mq	19,25
VOLUME	mc	57,83
SUP. FINESTRE	mq	2,31

SUPERFICIE	mq	21,89
VOLUME	mc	55,71
SUP. FINESTRE	mq	2,30

SUPERFICIE	mq	19,28
VOLUME	mc	57,76
SUP. FINESTRE	mq	2,31

SUPERFICIE	mq	22,85
VOLUME	mc	82,49
SUP. FINESTRE	mq	2,32

SUPERFICIE	mq	4,33
VOLUME	mc	14,49
SUP. FINESTRE	mq	0,79

SUPERFICIE	mq	9,70
VOLUME	mc	29,10
SUP. FINESTRE	mq	1,57

SUPERFICIE	mq	1,57
VOLUME	mc	4,95
SUP. FINESTRE	mq	0,78

SUPERFICIE	mq	2,95
VOLUME	mc	8,95
SUP. FINESTRE	mq	0,78

SUPERFICIE	mq	80,46
VOLUME	mc	239,77
SUP. FINESTRE	mq	4,173

SUPERFICIE	mq	16,78
VOLUME	mc	56,24
SUP. FINESTRE	mq	2,31

SUPERFICIE	mq	60,29
VOLUME	mc	180,76
SUP. FINESTRE	mq	3,61

SUPERFICIE	mq	2,70
VOLUME	mc	8,55
SUP. FINESTRE	mq	1,18

SUPERFICIE	mq	2,70
VOLUME	mc	8,55
SUP. FINESTRE	mq	1,18

SUPERFICIE	mq	6,79
VOLUME	mc	20,59
SUP. FINESTRE	mq	2,31

SUPERFICIE	mq	2,23
VOLUME	mc	7,27
SUP. FINESTRE	mq	0,84

SUPERFICIE	mq	13,62
VOLUME	mc	42,66
SUP. FINESTRE	mq	5,74

SUPERFICIE	mq	26,73
VOLUME	mc	82,46
SUP. FINESTRE	mq	2,22


SUPERFICIE	mq	22,89
VOLUME	mc	85,09
SUP. FINESTRE	mq	2,31

SUPERFICIE	mq	20,27
VOLUME	mc	62,69
SUP. FINESTRE	mq	2,29

SUPERFICIE	mq	3,04
VOLUME	mc	9,12
SUP. FINESTRE	mq	2,31

SUPERFICIE	mq	0,77
VOLUME	mc	2,31
SUP. FINESTRE	mq	0,62

PIANTA PIANO TERRA

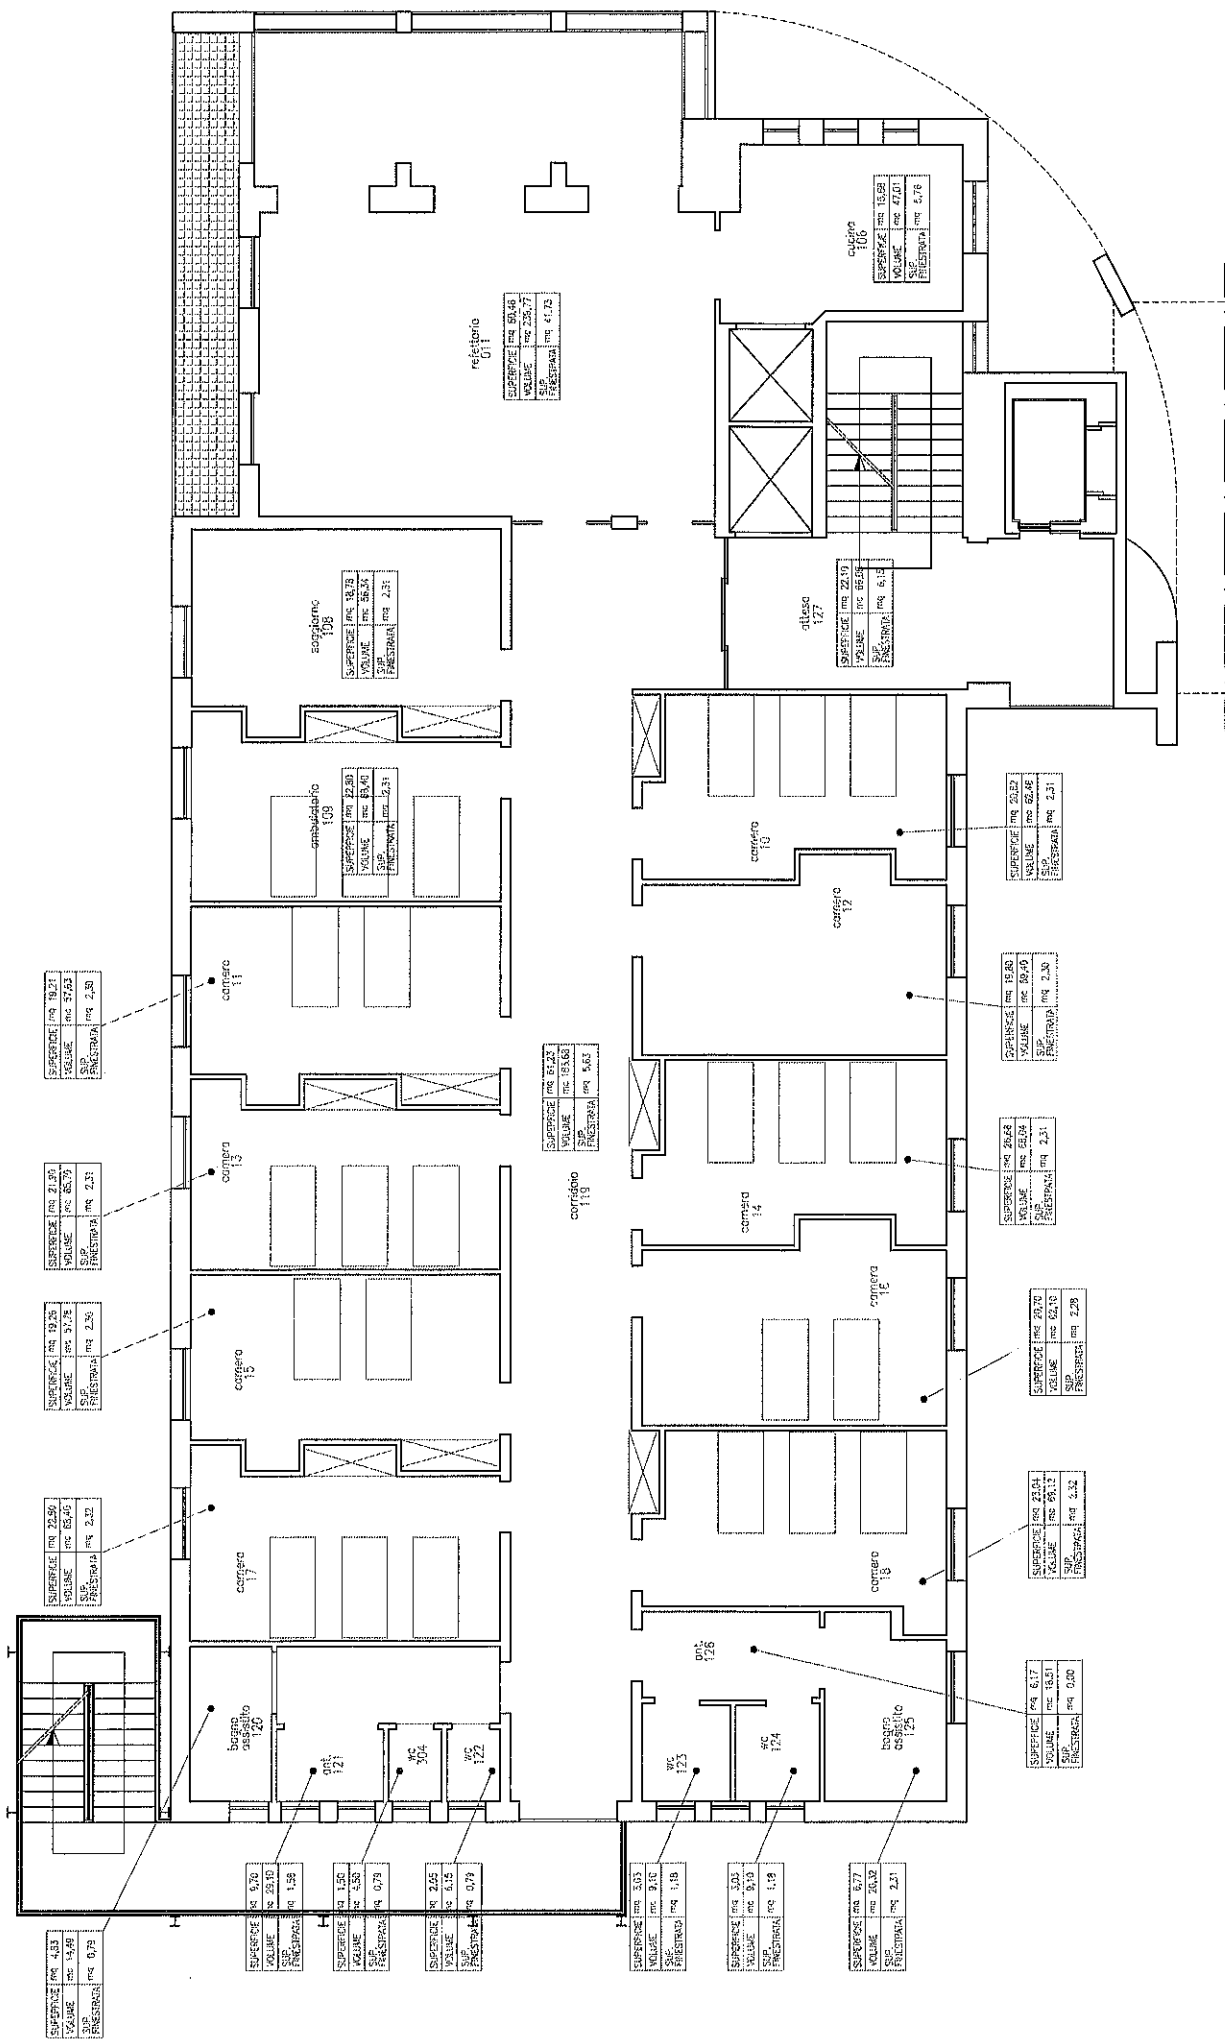

PIANTA PIANO PRIMO

SUPERFICIE	mq. 4.83
VOLUME	mc. 14.68
SUP. FINESTRE	mq. 0.79

SUPERFICIE	mq. 6.70
VOLUME	mc. 20.03
SUP. FINESTRE	mq. 1.98

SUPERFICIE	mq. 1.95
VOLUME	mc. 4.58
SUP. FINESTRE	mq. 0.79

SUPERFICIE	mq. 2.05
VOLUME	mc. 6.15
SUP. FINESTRE	mq. 0.79

SUPERFICIE	mq. 3.85
VOLUME	mc. 11.81
SUP. FINESTRE	mq. 1.18

SUPERFICIE	mq. 3.03
VOLUME	mc. 9.19
SUP. FINESTRE	mq. 1.18

SUPERFICIE	mq. 6.77
VOLUME	mc. 20.82
SUP. FINESTRE	mq. 2.81

SUPERFICIE	mq. 6.17
VOLUME	mc. 18.41
SUP. FINESTRE	mq. 0.80

SUPERFICIE	mq. 22.41
VOLUME	mc. 69.12
SUP. FINESTRE	mq. 3.32

SUPERFICIE	mq. 20.79
VOLUME	mc. 62.19
SUP. FINESTRE	mq. 2.28

SUPERFICIE	mq. 20.48
VOLUME	mc. 61.09
SUP. FINESTRE	mq. 2.31

SUPERFICIE	mq. 19.80
VOLUME	mc. 59.49
SUP. FINESTRE	mq. 2.30

SUPERFICIE	mq. 20.22
VOLUME	mc. 62.48
SUP. FINESTRE	mq. 2.31


SUPERFICIE	mq. 20.10
VOLUME	mc. 60.64
SUP. FINESTRE	mq. 6.13

SUPERFICIE	mq. 10.59
VOLUME	mc. 47.01
SUP. FINESTRE	mq. 4.78

SUPERFICIE	mq. 94.48
VOLUME	mc. 285.77
SUP. FINESTRE	mq. 47.82

SUPERFICIE	mq. 18.18
VOLUME	mc. 54.24
SUP. FINESTRE	mq. 2.31

SUPERFICIE	mq. 12.88
VOLUME	mc. 38.64
SUP. FINESTRE	mq. 2.31

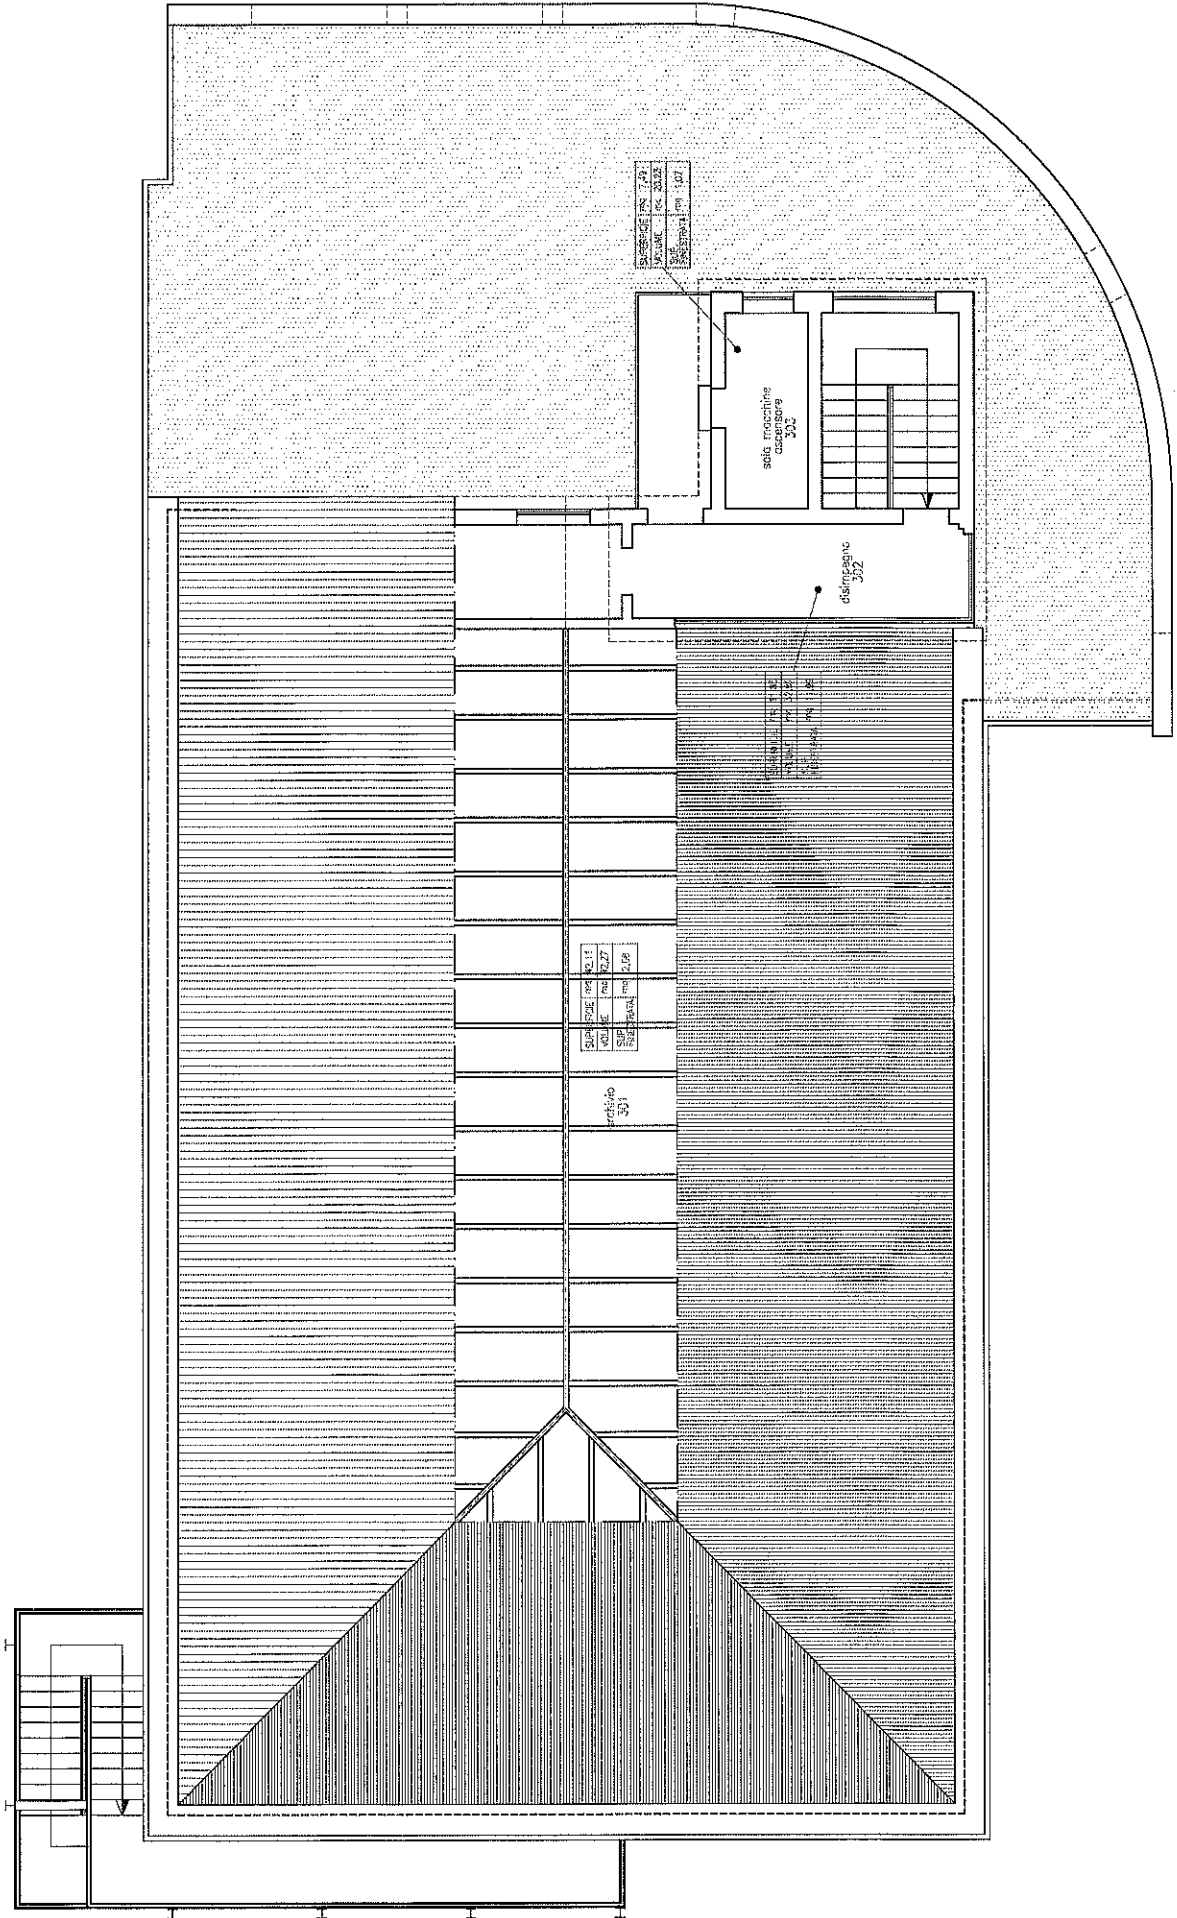

PIANTA PIANO TERZO